


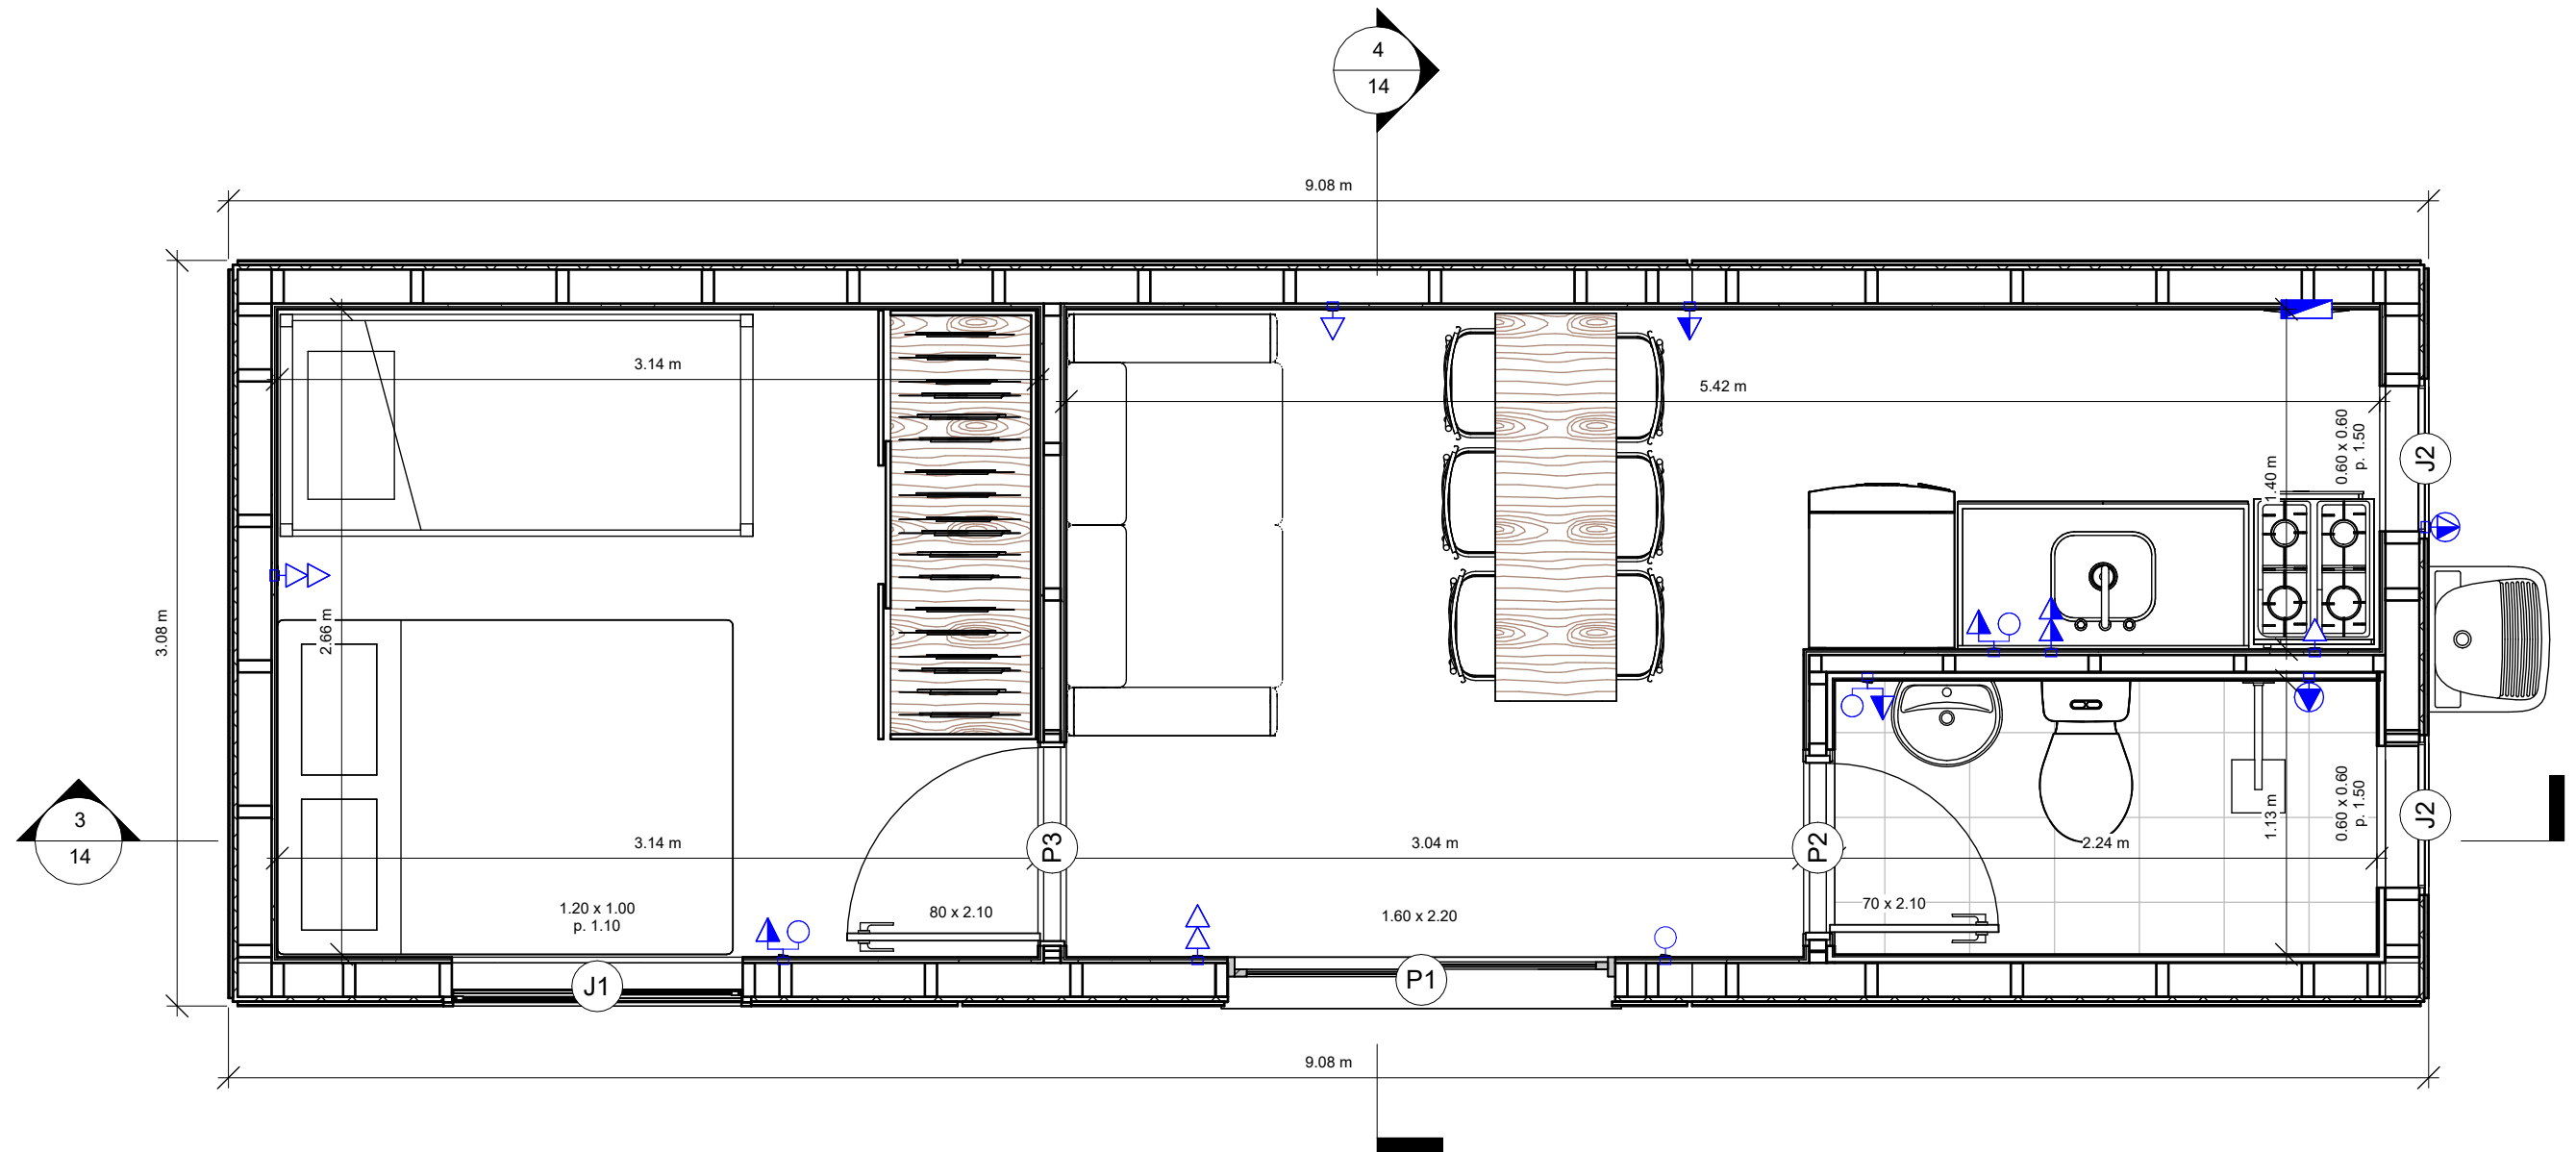

Planta Baixa - Módulo transportável

ESC:1 : 30